

GOVERNMENT OF THE DISTRICT OF COLUMBIA
DEPARTMENT OF GENERAL SERVICES



Roof Replacement at Multiple Schools

Solicitation No: DCAM-17-CS-0016

Amendment No. 3

Issued: November 17, 2016

This Amendment No. 3 is issued on November 17, 2016. Except as modified hereby, the Invitation for Bid (“IFB”) remains unmodified.

Item #1 – Bid Due Date on the Cover Page, Section A.4 and Amendment 1 – Item #1 is revised as follows:

Delete

- Bid Due Date November 18, 2016 at 2:00 PM

Replace:

- Bid Due Date November 22, 2016 at 2:00 PM

Item #2 – Item #2 in Amendment No. 2

Delete:

- A public Bid Opening will be held at **3:00 p.m. on November 18, 2016** at 1250 U Street, NW, 4th Floor L’Enfant Plaza Conference Room.

Replace:

- A public Bid Opening will be held at **3:00 p.m. on November 22, 2016** at 1250 U Street, NW, 3rd Floor Adams Morgan Conference Room.

Item #3 – Section B Scope of Work

Add:

B.1.1 GENERAL CLARIFICATIONS

- WOOD BLOCKING is shown at perimeter edges as a guideline only and does not represent the actual construction of the nailers or the height required to match the new tapered insulation thickness. All wood blocking shall be continuous, and fastened in accordance with the current specifications for code and wind-uplift.

B.1.2 SCHOOL SPECIFIC CLARIFICATIONS

a. Cleveland Elementary School

- i. Section 1.01 – Add:
 1. Remove existing roof hatches (2) and in-fill deck in accordance with the attached detail sketch.....SK - 1001
- ii. Detail D-10 – shall be installed per manufacturer’s requirements
- iii. Section 07220, 2.02, D Recover Board – All Recover Board shall be Gypsum-Based Cover Board: Non-combustible, water resistant gypsum core with embedded glass mat facer, complying with ASTM C1177/C1177M, or fiber-reinforced gypsum board, complying with ASTM C1278/C1278M and with the following additional characteristic: ¼” inch.
- iv. Alternate Add #1
 1. Contractor shall include the cost to repair 10 (4’x4’) modified bitumen roof system blisters on existing roofs.
 2. Aluminum coating shall be:
 - i. Fibrated (asbestos-free), asphalt aluminum roof coating conforming to ASTM D2824, Type III, with a minimum of three (3) lbs. of aluminum paste per gallon.
 - ii. APOC AP-212 shall be the standard for the Aluminum coating material

b. Parkview Elementary School -

- i. Per Section 007540, Part 2, 2.04, C – All coverboard shall be ¼” moisture resistant gypsum as indicated in the written specifications in lieu of the ½” coverboard shown on construction drawings.
- ii. ADD: Contractor shall fabricate and install a new .018” stainless steel chimney hood to replace the missing cap on Roof Section F.
- iii. Details associated with the light wells have new associated call-outs.- Switch all details referenced as 21-R 1.2 to 22 R-1.2 (coping), and switch all details referenced as 22 R-1.2 to 21 R-1.2 (gravel stop)
- iv. Detail D-4 – Change .040 Prefinished Aluminum Gutter to 20 ga Copper to match existing.
- v. Detail D-6 – Change 24 ga Prefinished steel to .018” Stainless flashing

c. Coolidge High School –

- i. Alternate - Contractor to re-secure the existing gutter and drip edge (approximately 30 LF) as needed in the specified area(s) identified during the site walk.
- ii. Clarification: Contractor to fabricate and install new scupper, conductor and downspout at the flat roof (interior gutter) area

d. Drew Elementary School –

- i. Drawing R-1.1 – Note 6 – Delete
- ii. Drawing R 1.1 – Note 7 – Clarification: All roof drains must be tested for clear pathways prior to construction. Any obstructions observed during the watertest must be provided to DGS.
- iii. Clarification: Contractor to supply tapered insulation layout based on accurate site conditions and dimensions obtained at the Pre-Bid Site Visit.
- iv. Details R-2.01, R-2.04 – Carpentry Section 061000 – Wood blocking portrayed in the details is only a guideline to achieve the manufacturers’ minimum flashing height. The quantity of nailers is the responsibility of the contractor to meet the Manufacturers minimum flashing height.
- v. Section 011000 – 1.03, para. 6., Delete – No new drains required.
- vi. Section 075400 – para 2.04, sub para. A. ...”Base Layer of insulation.”; Drawing R 1.1 (Notes) Proposed Roof Systems – Area B – CLARIFICATION: Roof system insulation assembly shall comply with an r-value of r = 20.00 at the edge of the drain sumps. The

drain sump insulation shall begin with a base layer of 1.5" isocyanurate, 1/2" tapered isocyanurate and the 1/4" coverboard to provide an 8' (ft) x 8' (ft) sloped to the drain (approximately 1/2" / ft slope). The finished insulation drain sump height shall not exceed the thickness of the main roof insulation.

- vii. Add: Clear all lower adjacent roof section drain of debris and replace missing strainers as needed (1). Replace with new cast iron drain strainer.
- viii. Clarification Detail D-2.01A, D-2.02: Delete all reference to Masonry through wall flashing re-construction. Fabricate and install new 24 ga prefinished metal surface mounted counterflashing in accordance with the manufacturers approved specifications for membrane termination to achieve the specified warranty installation.

e. Smothers Elementary School –

- i. Clarification: Bid Form to reflect "Green Roof" as an ADD Alternate.

f. Eliot-Hine Middle School –

- i. ADD: Remove and redeck all turbine vents with new insulation system installed continually over entire area per the specifications.
- ii. Clarification: Skylights: Replace all skylights in the sections where roof replacement is being completed.
- iii. Roof Section Identification Sketch to be provided in this Addendum
- iv. Details R-2.05, R-2.06 – Carpentry Section 061000– Wood blocking portrayed in the details is only a guideline to achieve the manufacturers' minimum flashing height. The quantity of nailers is the responsibility of the contractor to meet the Manufacturers minimum flashing height.
- v. Detail R2.02, R2.03 – Change .040 Prefinished Aluminum Gutter to 24 ga. Pre-finished Kynar metal

g. Ketcham Elementary School –

- i. Section 011000, 1.03, E.3 – all gutter replacements shall be fabricated with 20 oz copper.

B.1.3 CONTRACTOR QUALIFICATIONS

- All contractors will be required to show the following qualifications attached to their proposal on the company's letterhead:
 - 3 projects of similar size and complexity completed within the past 5 years.
 - Manufacturers' letter, signed with a current date (within 2 weeks of the bid date) on Manufacturer's letterhead with Contractor's current Applicator Status in good standing
 - Manufacturers' letter, signed with a current date (within 2 weeks of the bid date) on Manufacturer's letterhead confirming the Contractors' ability to secure the special 20 year NDL warranty with a 10 year material extension (30 years).
 - Contractor's ability to meet all DC DGS DCPS current employment requirements.

Item #4– Exhibit 1 in Amendment No. 2

Delete:

Attachment B – Form of Offer Letter and Bid Form (rev)

Replace:

Attachment B – Form of Offer Letter and Bid Form (rev 2) hereby attached to this Amendment 3 as Exhibit 1.

**Item #5– Concrete Deck Opening and Eliot-Hine Middle School Roof Section Identification Sketch
(Exhibit 2)**

Item #6– Response to Questions (Exhibit 3)

Item #7– Pre-Bid Conference Sign-in Sheet and Business Cards (Exhibit 4)



Brenda Allen
Chief Contracting Officer



Date

Exhibit 1

[Contractor’s Letterhead]

[Insert Date]

Mr. George Lewis
Director/Chief Contracting Officer
District of Columbia Department of General Services
2000 14th Street, NW, 8th Floor
Washington, DC 20009

Reference: Invitation for Bid - **DCAM-17-CS-0016**
Roof Replacement at Multiple Schools

Dear George Lewis:

On behalf of [INSERT NAME OF BIDDER] (the “Bidder”), I am pleased to submit this bid in response to the Department of General Services’ (the “Department” or “DGS”) Invitation for Bid (the “IFB”) for the Roof Replacement at Multiple Schools. The Bidder has reviewed the IFB and the attachments thereto, any addenda thereto, and the proposed Form of Contract (collectively, the “Bid Documents” or “Contract Documents”) and has conducted such due diligence and analysis as the Bidder, in its sole judgment, has deemed necessary in order to submit its bid in response to the IFB. The Bidder’s bid and the Lump Sum Price are based on the Bid Documents as issued and assume no material alteration of the terms of the Bid Documents. (Collectively, the bid and the Lump Sum Price are referred to as the “Bidder’s Bid”.)

The Bidder’s Bid is as follows:

CLIN	DESCRIPTION	Lump Sum Price
001	Cleveland Elementary School	\$

CLIN	DESCRIPTION	Lump Sum Price
002	Coolidge High School	\$

CLIN	DESCRIPTION	Lump Sum Price
003	Drew Elementary School	\$

CLIN	DESCRIPTION	Lump Sum Price
004	Eliot-Hine Middle School	\$

Attachment B – Form of Offer Letter and Bid Form (revised)

CLIN	DESCRIPTION	Lump Sum Price
005	Ketcham Elementary School	\$

CLIN	DESCRIPTION	Lump Sum Price
006	Park View Elementary School	\$

CLIN	DESCRIPTION	Lump Sum Price
007	Smothers Elementary School	\$

CLIN	DESCRIPTION	Lump Sum Price
008	Tyler Elementary School	\$

When requested by the Contracting Officer, Offeror's shall add to the lump sum price CLIN 001 the price for the add alternate below:

ADD ALT	DESCRIPTION	
001.01	Provide lump sum pricing for the repair and coating of the remaining SBS modified bitumen roof system.	\$

Unit Price	DESCRIPTION	
001.02	Wood Nailers	\$ /board ft

When requested by the Contracting Officer, Offeror's shall add to the lump sum price CLIN 002 the price for the add alternate below:

ADD ALT	DESCRIPTION	
002.01	Provide lump sum pricing for the copper gutter repairs at (1) location, approximately 30 LF. Re-attach existing gutter and drip edge assembly.	\$

Unit Price	DESCRIPTION	
002.02	Metal Edged Gypsum Plank Repairs - less than 2" in depth	\$ /sq ft
002.03	Wood Nailers	\$ /board foot
002.04	Ludowici Classic Tile to match existing	\$ /ea
002.05	Copper Gutter Repairs to match existing	\$ /LF

Attachment B – Form of Offer Letter and Bid Form (revised)

When requested by the Contracting Officer, Offeror's shall add to the lump sum price CLIN 003 the price for the add alternate below:

ADD ALT	DESCRIPTION	
003.01	Provide lump sum pricing for the installation of two new ladders connecting Roof B to Roof I and Roof B to Roof D.	\$

Unit Price	DESCRIPTION	
003.02	Concrete deck repair	\$ /sq foot
003.03	Wood Nailers	\$ /board foot

When requested by the Contracting Officer, Offeror's shall add to the lump sum price CLIN 004 the price for the add alternate below:

ADD ALT	DESCRIPTION	
004.01	N/A	\$

Unit Price	DESCRIPTION	
004.02	Concrete deck repair	\$ /sq foot
004.03	Wood Nailers	\$ /board foot
004.04	Light weight concrete deck repair	\$ /sq foot

When requested by the Contracting Officer, Offeror's shall add to the lump sum price CLIN 005 the price for the add alternate below:

ADD ALT	DESCRIPTION	
005.01	N/A	\$

Unit Price	DESCRIPTION	
005.02	Wood Plank Replacement	\$ /board foot

Attachment B – Form of Offer Letter and Bid Form (revised)

When requested by the Contracting Officer, Offeror's shall add to the lump sum price CLIN 006 the price for the add alternate below:

ADD ALT	DESCRIPTION	
006.01	N/A	\$

Unit Price	DESCRIPTION	
006.02	Masonry Restoration - Tuckpointing	\$ /sq foot
006.03	Concrete Deck Repairs - up to 1" deep	\$ /sq foot
006.04	Concrete Deck Repair - 1-3" Deep	\$ /sq foot

When requested by the Contracting Officer, Offeror's shall add to the lump sum price CLIN 007 the price for the add alternate below:

ADD ALT	DESCRIPTION	
007.01	Provide lump sum pricing for the installation of the vegetated roofing in SECTION 073363 of these specifications.	\$

Unit Price	DESCRIPTION	
007.01	Concrete deck repair	\$ /sq foot
007.02	Wood Nailers	\$ /board foot

When requested by the Contracting Officer, Offeror's shall add to the lump sum price CLIN 008 the price for the add alternate below:

ADD ALT	DESCRIPTION	
008.01	Provide lump sum pricing for the repair and coating of the remaining SBS modified bitumen roof system.	\$

Unit Price	DESCRIPTION	
008.01	Wood Nailers	\$ /board foot
008.02	Repair concrete roof deck	\$ /sq foot
008.03	Repair gypsum roof deck	\$ /sq foot
008.04	Replacement of gypsum roof deck (min. 2 span)	\$ /sq foot

LUMP SUM PRICE IN WORDS:

The Bidder’s Bid is based on and subject to the following conditions:

1. The Bidder agrees to hold its bid open for a period of at least one hundred twenty (120) days after the IFB closing date.
2. Assuming the Bidder is selected by the Department and subject only to the changes requested in paragraph 5, the Bidder agrees to enter into a contract with the Department on the terms and conditions described in the Bid Documents within ten (10) days of the notice of the award.
3. Both the Bidder and the undersigned represent and warrant that the undersigned has the full legal authority to submit this bid form and bind the Bidder to the terms of the Bidder’s bid. The Bidder further represents and warrants that no further action or approval must be obtained by the Bidder in order to authorize the terms of the Bidder’s bid.
4. The Bidder and its principal team members hereby represent and warrant that they have not: (i) colluded with any other group or person that is submitting a bid in response to the IFB in order to fix or set prices; (ii) acted in such a manner so as to discourage any other group or person from submitting a bid in response to the IFB; or (iii) otherwise engaged in conduct that would violate applicable anti-trust law.
5. The Bidder hereby certifies that neither it nor any of its team members have entered into any agreement (written or oral) that would prohibit any contractor, subcontractor or subconsultant that is certified by the District of Columbia Office of Department of Small and Local Business Enterprises as a Local, Small, Resident Owned or Disadvantaged Business Enterprise (collectively, “LSDBE Certified Companies”) from participating in the work if another company is awarded the contract.
6. This Form of Offer Letter and Bid Form are being submitted on behalf of [INSERT FULL LEGAL NAME, TYPE OF ORGANIZATION, AND STATE OF FORMATION FOR THE BIDDER].

Sincerely,

Company: _____

Date: _____

Name: _____

Signature: _____

Title: _____

Exhibit 1 - Price Breakdown Form

CLIN 001 – Roof Replacement at Cleveland Elementary School		
DIVISION NO.	DESCRIPTION	DIVISION COST
Div. 01	General Requirements	
Div. 02	Existing Conditions (incl. abatement/demo)	
Div. 03	Concrete	
Div. 04	Masonry	
Div. 05	Metals	
Div. 06	Woods and Plastics	
Div. 07	Thermal and Moisture Protection	
Div. 08	Openings	
Div. 09	Finishes	
Div. 10	Specialties	
Div. 11	Equipment	
Div. 12	Furnishings	
Div. 13	Special Construction	
Div. 14	Conveying Systems	
Div. 21	Fire Suppressions	
Div. 22	Plumbing	
Div. 23	Heating, Ventilation and Air Conditioning	
Div. 26	Electrical	
Div. 27	Communications	
Div. 28	Electronic Safety and Security	
Div. 31	Earthwork	
Div. 32	Exterior Improvements	
Div. 33	Utilities	
	Lump Sum Price:	\$ _____

CLIN 002 – Roof Replacement at Coolidge High School		
DIVISION NO.	DESCRIPTION	DIVISION COST
Div. 01	General Requirements	
Div. 02	Existing Conditions (incl. abatement/demo)	
Div. 03	Concrete	
Div. 04	Masonry	
Div. 05	Metals	
Div. 06	Woods and Plastics	
Div. 07	Thermal and Moisture Protection	
Div. 08	Openings	
Div. 09	Finishes	
Div. 10	Specialties	
Div. 11	Equipment	
Div. 12	Furnishings	
Div. 13	Special Construction	
Div. 14	Conveying Systems	
Div. 21	Fire Suppressions	
Div. 22	Plumbing	
Div. 23	Heating, Ventilation and Air Conditioning	
Div. 26	Electrical	
Div. 27	Communications	
Div. 28	Electronic Safety and Security	
Div. 31	Earthwork	
Div. 32	Exterior Improvements	
Div. 33	Utilities	
	Lump Sum Price:	\$ _____

CLIN 003 – Roof Replacement at Drew Elementary School		
DIVISION NO.	DESCRIPTION	DIVISION COST
Div. 01	General Requirements	
Div. 02	Existing Conditions (incl. abatement/demo)	
Div. 03	Concrete	
Div. 04	Masonry	
Div. 05	Metals	
Div. 06	Woods and Plastics	
Div. 07	Thermal and Moisture Protection	
Div. 08	Openings	
Div. 09	Finishes	
Div. 10	Specialties	
Div. 11	Equipment	
Div. 12	Furnishings	
Div. 13	Special Construction	
Div. 14	Conveying Systems	
Div. 21	Fire Suppressions	
Div. 22	Plumbing	
Div. 23	Heating, Ventilation and Air Conditioning	
Div. 26	Electrical	
Div. 27	Communications	
Div. 28	Electronic Safety and Security	
Div. 31	Earthwork	
Div. 32	Exterior Improvements	
Div. 33	Utilities	
	Lump Sum Price:	\$ _____

CLIN 004 – Roof Replacement at Eliot-Hine Middle School		
DIVISION NO.	DESCRIPTION	DIVISION COST
Div. 01	General Requirements	
Div. 02	Existing Conditions (incl. abatement/demo)	
Div. 03	Concrete	
Div. 04	Masonry	
Div. 05	Metals	
Div. 06	Woods and Plastics	
Div. 07	Thermal and Moisture Protection	
Div. 08	Openings	
Div. 09	Finishes	
Div. 10	Specialties	
Div. 11	Equipment	
Div. 12	Furnishings	
Div. 13	Special Construction	
Div. 14	Conveying Systems	
Div. 21	Fire Suppressions	
Div. 22	Plumbing	
Div. 23	Heating, Ventilation and Air Conditioning	
Div. 26	Electrical	
Div. 27	Communications	
Div. 28	Electronic Safety and Security	
Div. 31	Earthwork	
Div. 32	Exterior Improvements	
Div. 33	Utilities	
	Lump Sum Price:	\$ _____

CLIN 005 – Roof Replacement at Ketcham Elementary School		
DIVISION NO.	DESCRIPTION	DIVISION COST
Div. 01	General Requirements	
Div. 02	Existing Conditions (incl. abatement/demo)	
Div. 03	Concrete	
Div. 04	Masonry	
Div. 05	Metals	
Div. 06	Woods and Plastics	
Div. 07	Thermal and Moisture Protection	
Div. 08	Openings	
Div. 09	Finishes	
Div. 10	Specialties	
Div. 11	Equipment	
Div. 12	Furnishings	
Div. 13	Special Construction	
Div. 14	Conveying Systems	
Div. 21	Fire Suppressions	
Div. 22	Plumbing	
Div. 23	Heating, Ventilation and Air Conditioning	
Div. 26	Electrical	
Div. 27	Communications	
Div. 28	Electronic Safety and Security	
Div. 31	Earthwork	
Div. 32	Exterior Improvements	
Div. 33	Utilities	
	Lump Sum Price:	\$ _____


Attachment B – Form of Offer Letter and Bid Form (revised)

CLIN 006 – Roof Replacement at Park View Elementary School		
DIVISION NO.	DESCRIPTION	DIVISION COST
Div. 01	General Requirements	
Div. 02	Existing Conditions (incl. abatement/demo)	
Div. 03	Concrete	
Div. 04	Masonry	
Div. 05	Metals	
Div. 06	Woods and Plastics	
Div. 07	Thermal and Moisture Protection	
Div. 08	Openings	
Div. 09	Finishes	
Div. 10	Specialties	
Div. 11	Equipment	
Div. 12	Furnishings	
Div. 13	Special Construction	
Div. 14	Conveying Systems	
Div. 21	Fire Suppressions	
Div. 22	Plumbing	
Div. 23	Heating, Ventilation and Air Conditioning	
Div. 26	Electrical	
Div. 27	Communications	
Div. 28	Electronic Safety and Security	
Div. 31	Earthwork	
Div. 32	Exterior Improvements	
Div. 33	Utilities	
	Lump Sum Price:	\$ _____

CLIN 007 – Roof Replacement at Smothers Elementary School		
DIVISION NO.	DESCRIPTION	DIVISION COST
Div. 01	General Requirements	
Div. 02	Existing Conditions (incl. abatement/demo)	
Div. 03	Concrete	
Div. 04	Masonry	
Div. 05	Metals	
Div. 06	Woods and Plastics	
Div. 07	Thermal and Moisture Protection	
Div. 08	Openings	
Div. 09	Finishes	
Div. 10	Specialties	
Div. 11	Equipment	
Div. 12	Furnishings	
Div. 13	Special Construction	
Div. 14	Conveying Systems	
Div. 21	Fire Suppressions	
Div. 22	Plumbing	
Div. 23	Heating, Ventilation and Air Conditioning	
Div. 26	Electrical	
Div. 27	Communications	
Div. 28	Electronic Safety and Security	
Div. 31	Earthwork	
Div. 32	Exterior Improvements	
Div. 33	Utilities	
	Lump Sum Price:	\$ _____

CLIN 008 – Roof Replacement at Tyler Elementary School		
DIVISION NO.	DESCRIPTION	DIVISION COST
Div. 01	General Requirements	
Div. 02	Existing Conditions (incl. abatement/demo)	
Div. 03	Concrete	
Div. 04	Masonry	
Div. 05	Metals	
Div. 06	Woods and Plastics	
Div. 07	Thermal and Moisture Protection	
Div. 08	Openings	
Div. 09	Finishes	
Div. 10	Specialties	
Div. 11	Equipment	
Div. 12	Furnishings	
Div. 13	Special Construction	
Div. 14	Conveying Systems	
Div. 21	Fire Suppressions	
Div. 22	Plumbing	
Div. 23	Heating, Ventilation and Air Conditioning	
Div. 26	Electrical	
Div. 27	Communications	
Div. 28	Electronic Safety and Security	
Div. 31	Earthwork	
Div. 32	Exterior Improvements	
Div. 33	Utilities	
	Lump Sum Price:	\$ _____

Exhibit 2

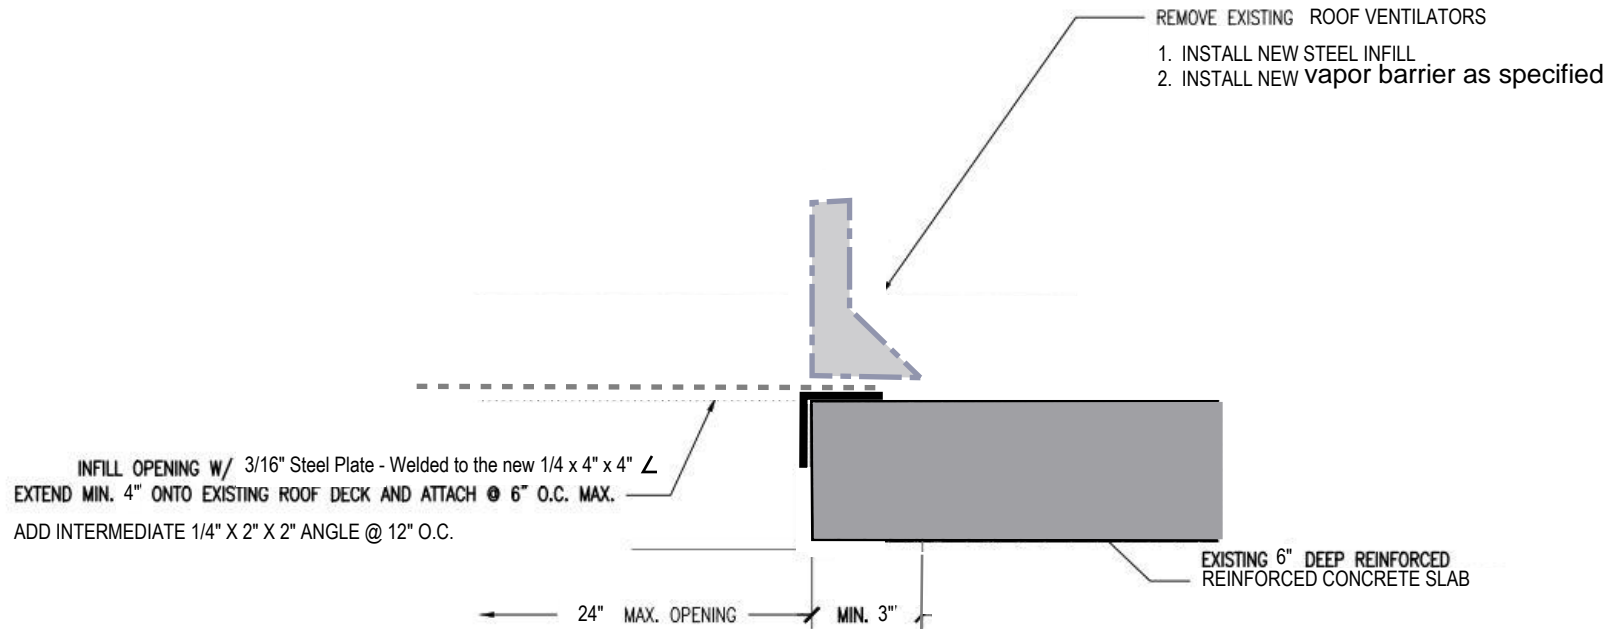

INFILL @VENTILATOR OPENINGS

NOT TO SCALE

NOTES:

1. CONTRACTOR SHALL FIELD VERIFY EXISTING CURB CONDITIONS, INCLUDING OPENING DIMENSIONS.

SCALE:
NOT TO SCALE



Concrete Deck in-fill for abandoned openings

Detail #

Drawn By:

Sheet No.

SK - 1001



Eliot-Hine Middle School

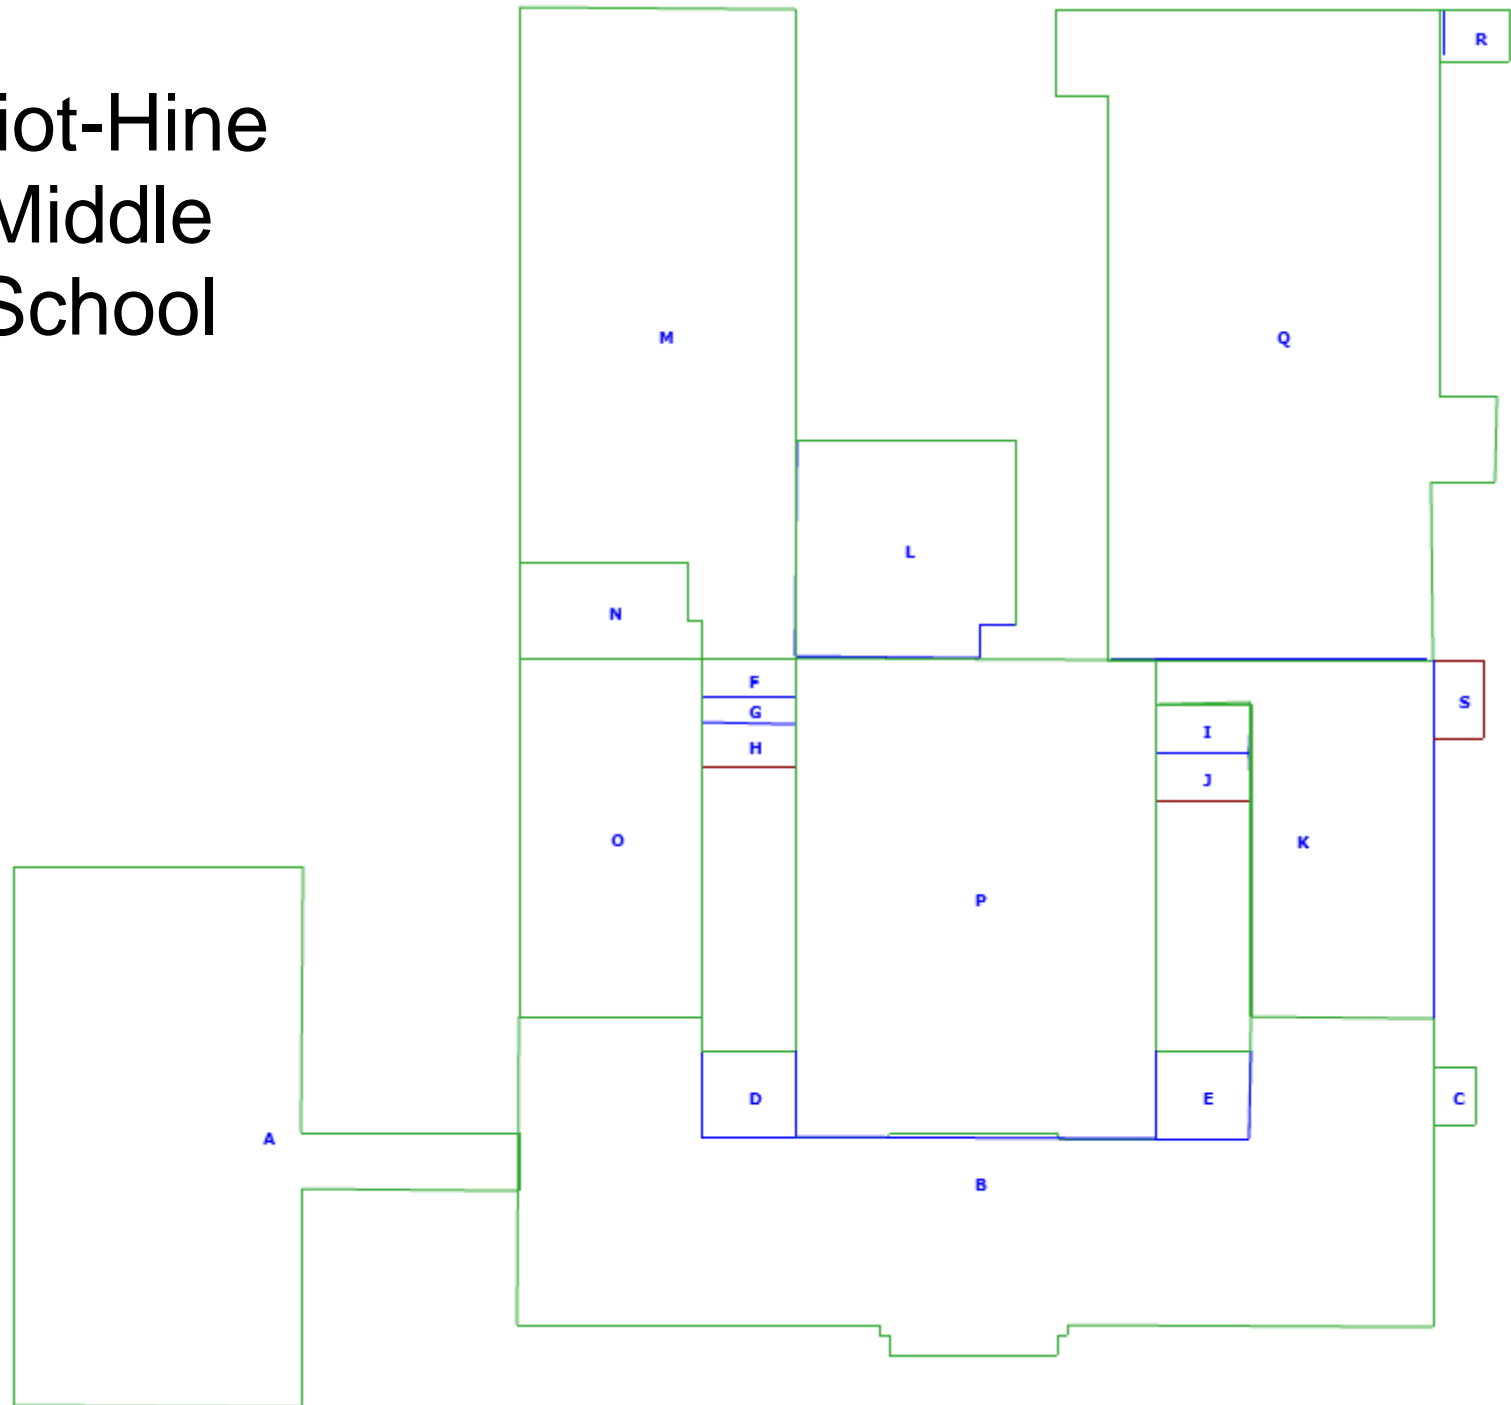


Exhibit 3

DCAM-17-CS-0016**Roof Replacement at Multiple Schools
Questions**

No.	Question	Response
1	It is my understanding that this is to be for repair, and not replacement, of the tile roofing system and Specification Section 07 3214 – is titled “CLAY TILE REPAIRS”. That said, the scope calls for “The safe removal of all clay tiles” Please clarify.	Clay tile repair refers to the replacement of individual clay tile units and not a total system replacement. Removal of “all clay tiles” refers to the necessary removal of clay tiles required to make the repairs.
2	Division 01 Section “Allowances” is shown in Section 07 3214, but does not appear to be enumerated elsewhere, including the invitation documents and addenda #1, and #2. It is my understanding that this is to be a repair, only, of 200 locations, replacement of flashings (hips, ridges and valleys) and the relining of built-in gutter. Please identify location of allowance provision.	The quantity was detailed in the specifications and further clarified in the addendum.
3	The entire outward face of the property has built-in gutter, but only one section of interior is identified for repair using Detail 4 D4. Please clarify so we only provide pricing and access for the work required.	Only the sections identified on the drawings are to be included in the bid. The entire built-in gutter has not been specified for repair.
4	It is my understanding that Smothers is partial Live Roofing. None of the representatives for Live Roof participated in the site visit, will the due date be extended?	No.
5	With reference to the subject solicitation, we would like to request an extension to: 1. Questions Dead Line 2. Proposal Submission Date	1. There will not be an extension to the Questions Deadline 2. Please reference Item # 1 in Amendment No. 3
6	I am writing to ask that an extension for questions and submittal of bids be granted for the subject IFB.	Please see the response to Question 5 above.

Exhibit 4

GOVERNMENT OF THE DISTRICT OF COLUMBIA
DEPARTMENT OF GENERAL SERVICES



IF YOU HAVEN'T JOINED OUR CONSTANT CONTACT EMAIL DISTRIBUTION LIST, PLEASE CHECK "NO" BELOW AND WE WILL SEND YOU AN EMAIL INVITATION TO JOIN

Roof Replacement
Solicitation #: DCAM-17-CS-0016

Pre-bid Conference
November 9, 2016

Sign-in Sheet

- Name: Miko Farrell Phone: 202-398-5500
Company: Nastos Construction
Email Address: Michael.Farrell@Nastos.com
Have you registered for the Constant Contact E-Mailing List? YES NO
Is your company a certified business enterprise? YES NO
Type of services performed: Construction
Interested in bidding as a prime or a subcontractor? Prime
- Name: Doug Lawdewer Phone: 410-271-2090
Company: SPERUTIC
Email Address: Douglas.Lawdewer-DougLaw@05-Jira.com
Have you registered for the Constant Contact E-Mailing List? YES NO
Is your company a certified business enterprise? YES NO
Type of services performed: Manufacturer
Interested in bidding as a prime or a subcontractor? _____
- Name: Vik Singh Phone: 202-232-0080
Company: Protec Construction Inc.
Email Address: Vik@Protec.Build
Have you registered for the Constant Contact E-Mailing List? YES NO
Is your company a certified business enterprise? YES NO
Type of services performed: General Construction
Interested in bidding as a prime or a subcontractor? Prime
- Name: _____ Phone: _____
Company: _____
Email Address: _____
Have you registered for the Constant Contact E-Mailing List? YES NO
Is your company a certified business enterprise? YES NO
Type of services performed: _____
Interested in bidding as a prime or a subcontractor? _____

GOVERNMENT OF THE DISTRICT OF COLUMBIA
DEPARTMENT OF GENERAL SERVICES



IF YOU HAVEN'T JOINED OUR CONSTANT CONTACT EMAIL DISTRIBUTION LIST, PLEASE CHECK "NO" BELOW AND WE WILL SEND YOU AN EMAIL INVITATION TO JOIN

Roof Replacement
Solicitation #: DCAM-17-CS-0016

Pre-bid Conference
November 9, 2016

Sign-in Sheet

1. Name: ALVIN DEREGLA Phone: 202-398-5500
Company: NASTOS CONST. INC.
Email Address: alvin.deregla@nastos.com
Have you registered for the Constant Contact E-Mailing List? YES NO
Is your company a certified business enterprise? YES NO
Type of services performed: GC
Interested in bidding as a prime or a subcontractor? No

2. Name: Misael Alvarez Phone: 202 434 3830
Company: HEGM Corp
Email Address: Misael@HEGM.com
Have you registered for the Constant Contact E-Mailing List? YES NO
Is your company a certified business enterprise? YES NO
Type of services performed: _____
Interested in bidding as a prime or a subcontractor? _____

3. Name: Barry Lee Phone: 410-840-1519
Company: NSC
Email Address: JBARRY@NSCINC2.COM
Have you registered for the Constant Contact E-Mailing List? YES NO
Is your company a certified business enterprise? YES NO
Type of services performed: all construction
Interested in bidding as a prime or a subcontractor? prime

4. Name: Tim Andrusini Phone: 410-381-3100
Company: Citi Roof
Email Address: tan.drusini@citiroof.com
Have you registered for the Constant Contact E-Mailing List? YES NO
Is your company a certified business enterprise? YES NO
Type of services performed: Roofing
Interested in bidding as a prime or a subcontractor? sub

GOVERNMENT OF THE DISTRICT OF COLUMBIA
DEPARTMENT OF GENERAL SERVICES



IF YOU HAVEN'T JOINED OUR CONSTANT CONTACT EMAIL DISTRIBUTION LIST, PLEASE CHECK "NO" BELOW AND WE WILL SEND YOU AN EMAIL INVITATION TO JOIN

Roof Replacement
Solicitation #: DCAM-17-CS-0016

Pre-bid Conference
November 9, 2016

Sign-in Sheet

1. Name: Matt Lee Phone: 410-924-9846
Company: City Construction
Email Address: mlee@patroxentroofing.com
Have you registered for the Constant Contact E-Mailing List? YES NO
Is your company a certified business enterprise? YES NO
Type of services performed: GC / Roofing
Interested in bidding as a prime or a subcontractor? Prime

2. Name: RACHNA BUTANI Phone: 202-8898400
Company: HRGM Corp.
Email Address: rachna@hrgm.com
Have you registered for the Constant Contact E-Mailing List? YES NO
Is your company a certified business enterprise? YES NO
Type of services performed: Roofing
Interested in bidding as a prime or a subcontractor? Prime

3. Name: Anmol Tatiya Phone: 202-292-2769
Company: HRGM Corp
Email Address: anmol@hrgm.com
Have you registered for the Constant Contact E-Mailing List? YES NO
Is your company a certified business enterprise? YES NO
Type of services performed: Roofing
Interested in bidding as a prime or a subcontractor? Prime

4. Name: Larry GROSS Phone: 410-707-4131
Company: District Veterans Contracting
Email Address: Lgross@districtvet.com
Have you registered for the Constant Contact E-Mailing List? YES NO
Is your company a certified business enterprise? YES NO
Type of services performed: Gen. Cont.
Interested in bidding as a prime or a subcontractor? Prime

GOVERNMENT OF THE DISTRICT OF COLUMBIA
DEPARTMENT OF GENERAL SERVICES



IF YOU HAVEN'T JOINED OUR CONSTANT CONTACT EMAIL DISTRIBUTION LIST, PLEASE CHECK "NO" BELOW AND WE WILL SEND YOU AN EMAIL INVITATION TO JOIN

Roof Replacement
Solicitation #: DCAM-17-CS-0016

Pre-bid Conference
November 9, 2016

Sign-in Sheet

1. Name: Arnie Kappeler Phone: 301 927 9030
Company: Wagner Roofing
Email Address: arnie.kappeler@wagnerroofing.com
Have you registered for the Constant Contact E-Mailing List? YES NO
Is your company a certified business enterprise? YES NO
Type of services performed: Roofing
Interested in bidding as a prime or a subcontractor? No

2. Name: Matt Lee Phone: 410 924-9846
Company: City Construction
Email Address: mlee@patuxentroofing.com
Have you registered for the Constant Contact E-Mailing List? YES NO
Is your company a certified business enterprise? YES NO
Type of services performed: GC / Roofing
Interested in bidding as a prime or a subcontractor? Prime

3. Name: ALVIN DEREGLA Phone: 202.390.5570
Company: NASTOS CONST. INC.
Email Address: alvin.deregla@nastos.com
Have you registered for the Constant Contact E-Mailing List? YES NO
Is your company a certified business enterprise? YES NO
Type of services performed: _____
Interested in bidding as a prime or a subcontractor? _____

4. Name: Mike Farrell Phone: 202-398-5500
Company: NASTOS Construction
Email Address: michael.farrell@nastos.com
Have you registered for the Constant Contact E-Mailing List? YES NO
Is your company a certified business enterprise? YES NO
Type of services performed: All Phases
Interested in bidding as a prime or a subcontractor? prime

GOVERNMENT OF THE DISTRICT OF COLUMBIA
DEPARTMENT OF GENERAL SERVICES



IF YOU HAVEN'T JOINED OUR CONSTANT CONTACT EMAIL DISTRIBUTION LIST, PLEASE CHECK "NO" BELOW AND WE WILL SEND YOU AN EMAIL INVITATION TO JOIN

Roof Replacement
Solicitation #: DCAM-17-CS-0016

Pre-bid Conference
November 9, 2016

Sign-in Sheet

- Name: GREGG SPAGNOLO Phone: 202.368.6066
Company: NORTH ARROW, INC
Email Address: gregg.spagnolo@northarrowinc.com
Have you registered for the Constant Contact E-Mailing List? YES NO
Is your company a certified business enterprise? YES NO
Type of services performed: GC
Interested in bidding as a prime or a subcontractor? PRIME
- Name: STEVE SCHOEN Phone: 920.224.2494 Designer
Company: BLUEFIN
Email Address: SSCHOEN@BLUEFINLLC.COM
Have you registered for the Constant Contact E-Mailing List? YES NO
Is your company a certified business enterprise? YES NO
Type of services performed: ROOF CONSULTANT
Interested in bidding as a prime or a subcontractor? NO
- Name: Noem Cruz Phone: 443-257-1612 Designer
Company: Bluefin LLC
Email Address: ncruz@bluefinllc.com
Have you registered for the Constant Contact E-Mailing List? YES NO
Is your company a certified business enterprise? YES NO
Type of services performed: Roof Consultant
Interested in bidding as a prime or a subcontractor? _____
- Name: JOHN MAVEGITA Phone: 202-747-8769
Company: HEGM CORP
Email Address: JOHN@HEGM.COM
Have you registered for the Constant Contact E-Mailing List? YES NO
Is your company a certified business enterprise? YES NO
Type of services performed: Roofing / O&M
Interested in bidding as a prime or a subcontractor? Yes

Tim Andresini
Estimator

9510 Berger Road
Columbia, MD 21046-1577



Toll Free: 888-381-3100

Cell: 410-419-3357

Email: tandresini@citiroof.com

Main: 410-381-3100 Ext. 125
Fax: 410-381-8835



A Construction Services Group

www.hrgm.com

RACHNA BUTANI BHATT, LEED AP
DIRECTOR

2021 SHANNON PLACE, SE
WASHINGTON, DC 20020
TEL: (202) 889-8400
FAX: (202) 889-8401
E-MAIL: RACHNA@HRGM.COM



Barry Cain
Construction Project Manager

National Service Contractors, Inc.

2007 Martin Luther King, Jr. Avenue SE
Washington, DC 20020
Phone: (202) 610-7344 Ext 229
Cell: (202) 641-3798 • Fax: (202) 315-3292
Email: jBarry@nscinc1.com

www.NSCINC1.com

CBE, DBE, LDBE DDOT, MDOT & VDOT Certified

BLUEFIN

Improving Facility Performance

Norman Crouse
Sr. Consultant/Project Manager
ncrouse@bluefinllc.com
(410) 774-0349 Direct
(443) 257-1612 Mobile

BLUEFIN, LLC
Offices Nationwide
bluefinllc.com
Main: (866) 735-0728



NASTOS
CONSTRUCTION INC.

General Contractors

Alvin Deregla
Project Manager

1421 Kenilworth Ave., N.E. • Washington, D.C. 20019
202-398-5500 Phone • 202-398-5501 Fax
443-983-2420 Cell • E-mail: alvin.deregla@nastos.com

DISTRICT VETERANS
CONTRACTING
IN SERVICE FOREVER



Larry Gross
Director of Sales and
Marketing



5772 2nd Street, NE
Washington, DC 20011-2524
O 202.386.6030
D 410.707.4131
F 202.558.5262
lgross@districtvetcon.com
www.districtvetcon.com
DC Certified Business Enterprise #ESDZV69419112018



Since 1914
Roofing & Sheet Metal Contractors

Arnie Kappeler
Estimator

4909 46th Avenue
Hyattsville, Maryland 20781
Cell: 301-318-9822
Tel: 301-927-9030
Fax: 301-927-3505

arnie.kappeler@wagnerroofing.com
wagnerroofing.com

Doug Landwehr
District Manager

Sika Sarnafil
A Division of Sika Corporation
2830 Northwind Road
Baltimore, MD 21234

Tel: 410-271-2090
Fax: 201-327-4069
landwehr.douglas@us.sika.com
usa.sarnafil.sika.com



Sarnafil

PATUXENT
ROOFING & CONTRACTING, INC.

50 RITCHIE ROAD, CAPITOL HEIGHTS, MD 20743
WWW.PATUXENTROOFING.COM

MATT LEE

OFFICE 301-333-5200
CELL 410-924-9846
FAX 301-333-5203

BLUEFIN

Ingenious by Nature

Powered by Roof Express®

Steve Schoen
Senior Consultant
Project Manager

920.224.2494 | Mobile
866.747.5509 | Fax
sschoen@bluefinllc.com
www.bluefinllc.com

Atlanta, GA | Chicago, IL | Annapolis, MD
Detroit, MI | Denver, CO | Irvine, CA
Houston, TX | Green Bay, WI | Newark, NJ
San Francisco, CA | Washington, DC



A Construction Services Group

www.hrgm.com

JOHN MAVIGLIA
PROJECT MANAGER

2021 SHANNON PLACE, SE
WASHINGTON, DC 20020
TEL: (202) 889-8400
CELL: (202) 747-8769
FAX: (202) 889-8401
E-MAIL: JOHN@HRGM.COM

P **PROTEC CONSTRUCTION INC.**
Contractors and Engineers

Vik Singh
Vice President

1314 8th ST, NW
Washington, D.C. 20001
vik@proteconstructioninc.net
www.proteconstructioninc.net

Phone: (202) 232 0080
Fax: (202) 232 0092
Cell: (202) 441 9468

 **NorthArrow**
DESIGN • BUILD • MANAGE

GREGG W. SPAGNOLO, PE

Partner

☎ 202-434-8728
☎ 202-368-6066
✉ Gregg.Spagnolo@NorthArrowInc.com
🌐 www.NorthArrowInc.com

1200 G Street NW, Suite 800, Washington, DC 20005